


Site Plan - under structure parking
scale : 1/64" = 1'-0"

WHITE STONE GROUP


May 2014

phase 1
SMYTH LANDING



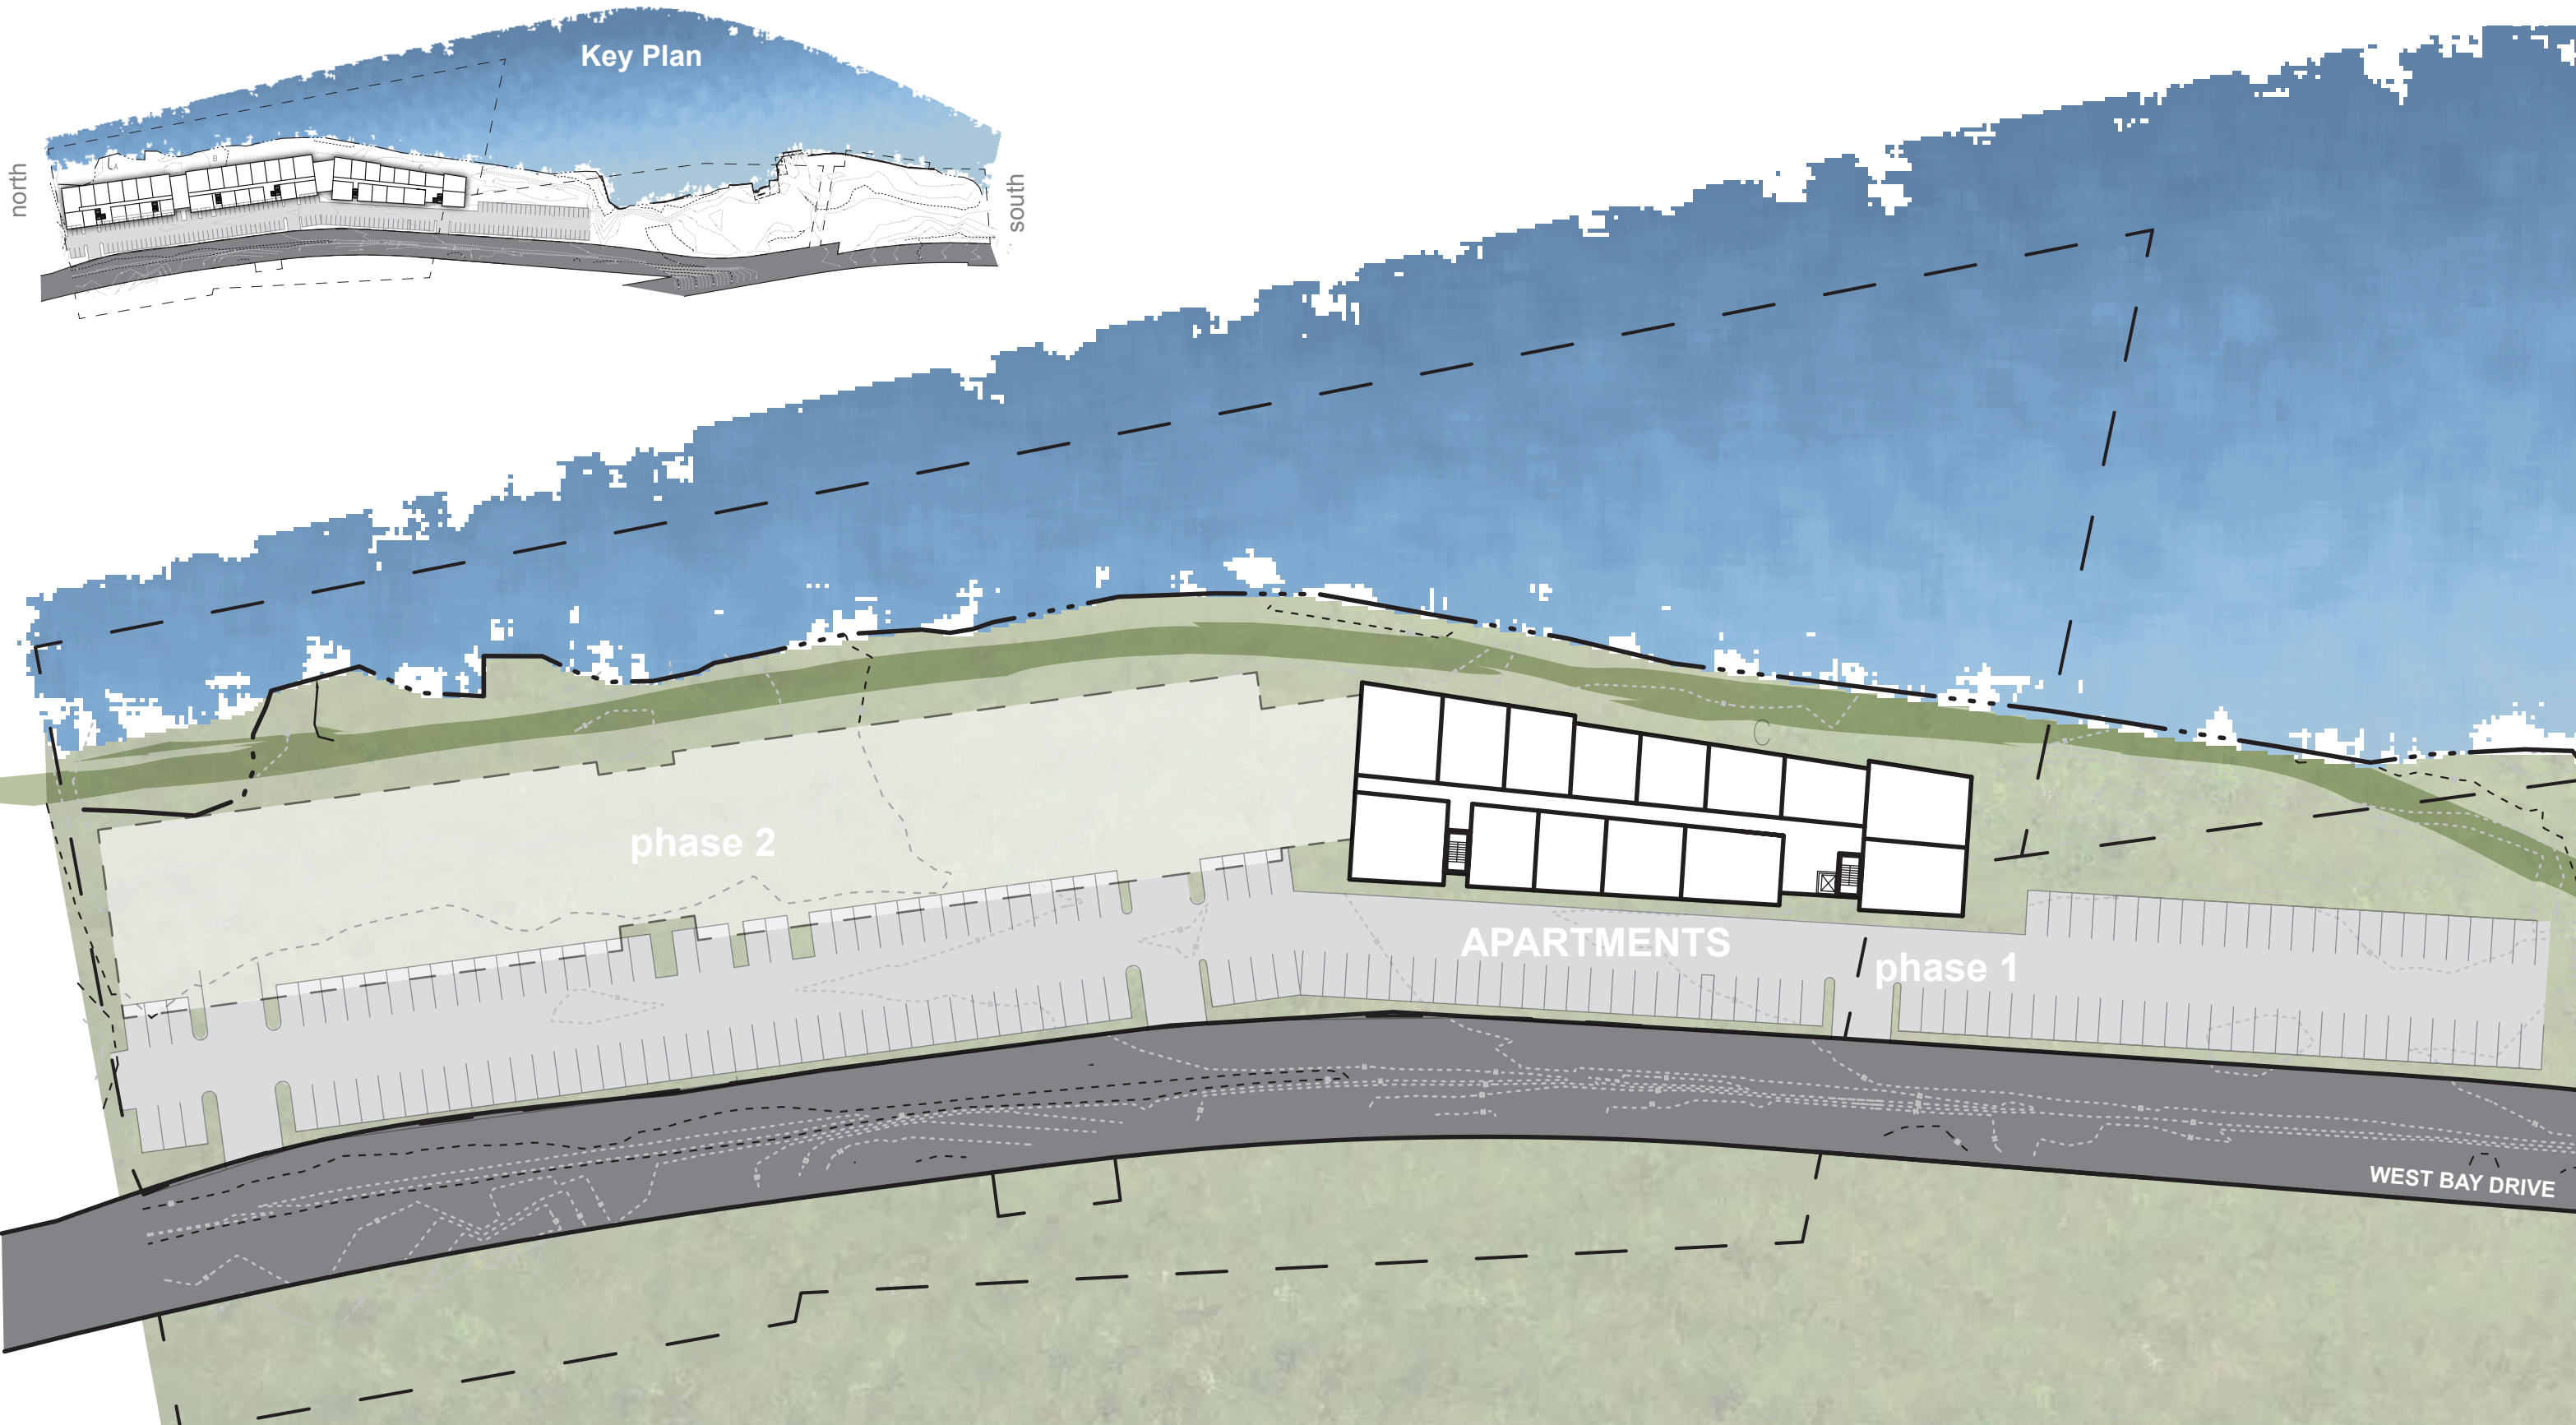

Key Plan

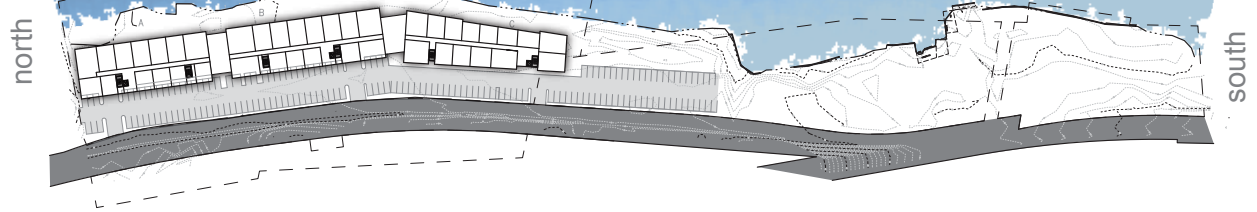


phase 2



APARTMENTS


phase 1

WEST BAY DRIVE


N  **Site Plan - north extents**
scale : 1/64" = 1'-0"

WHITE STONE GROUP

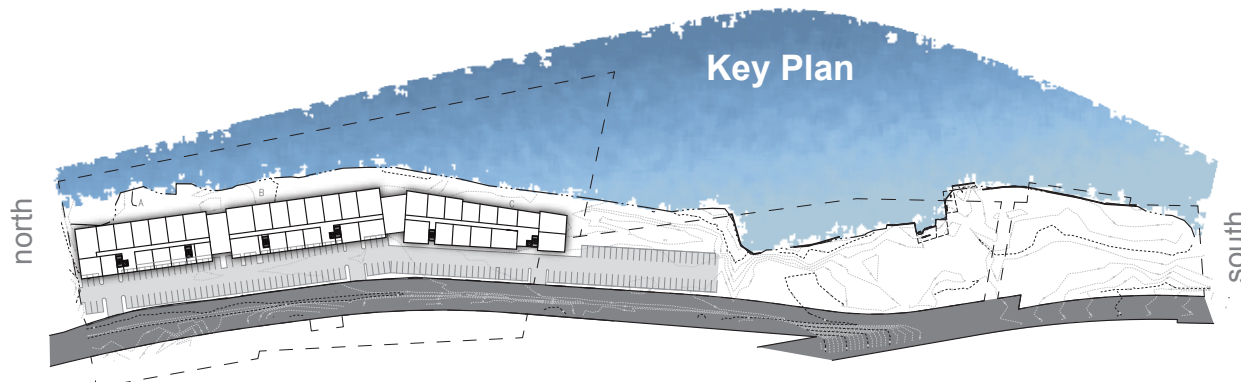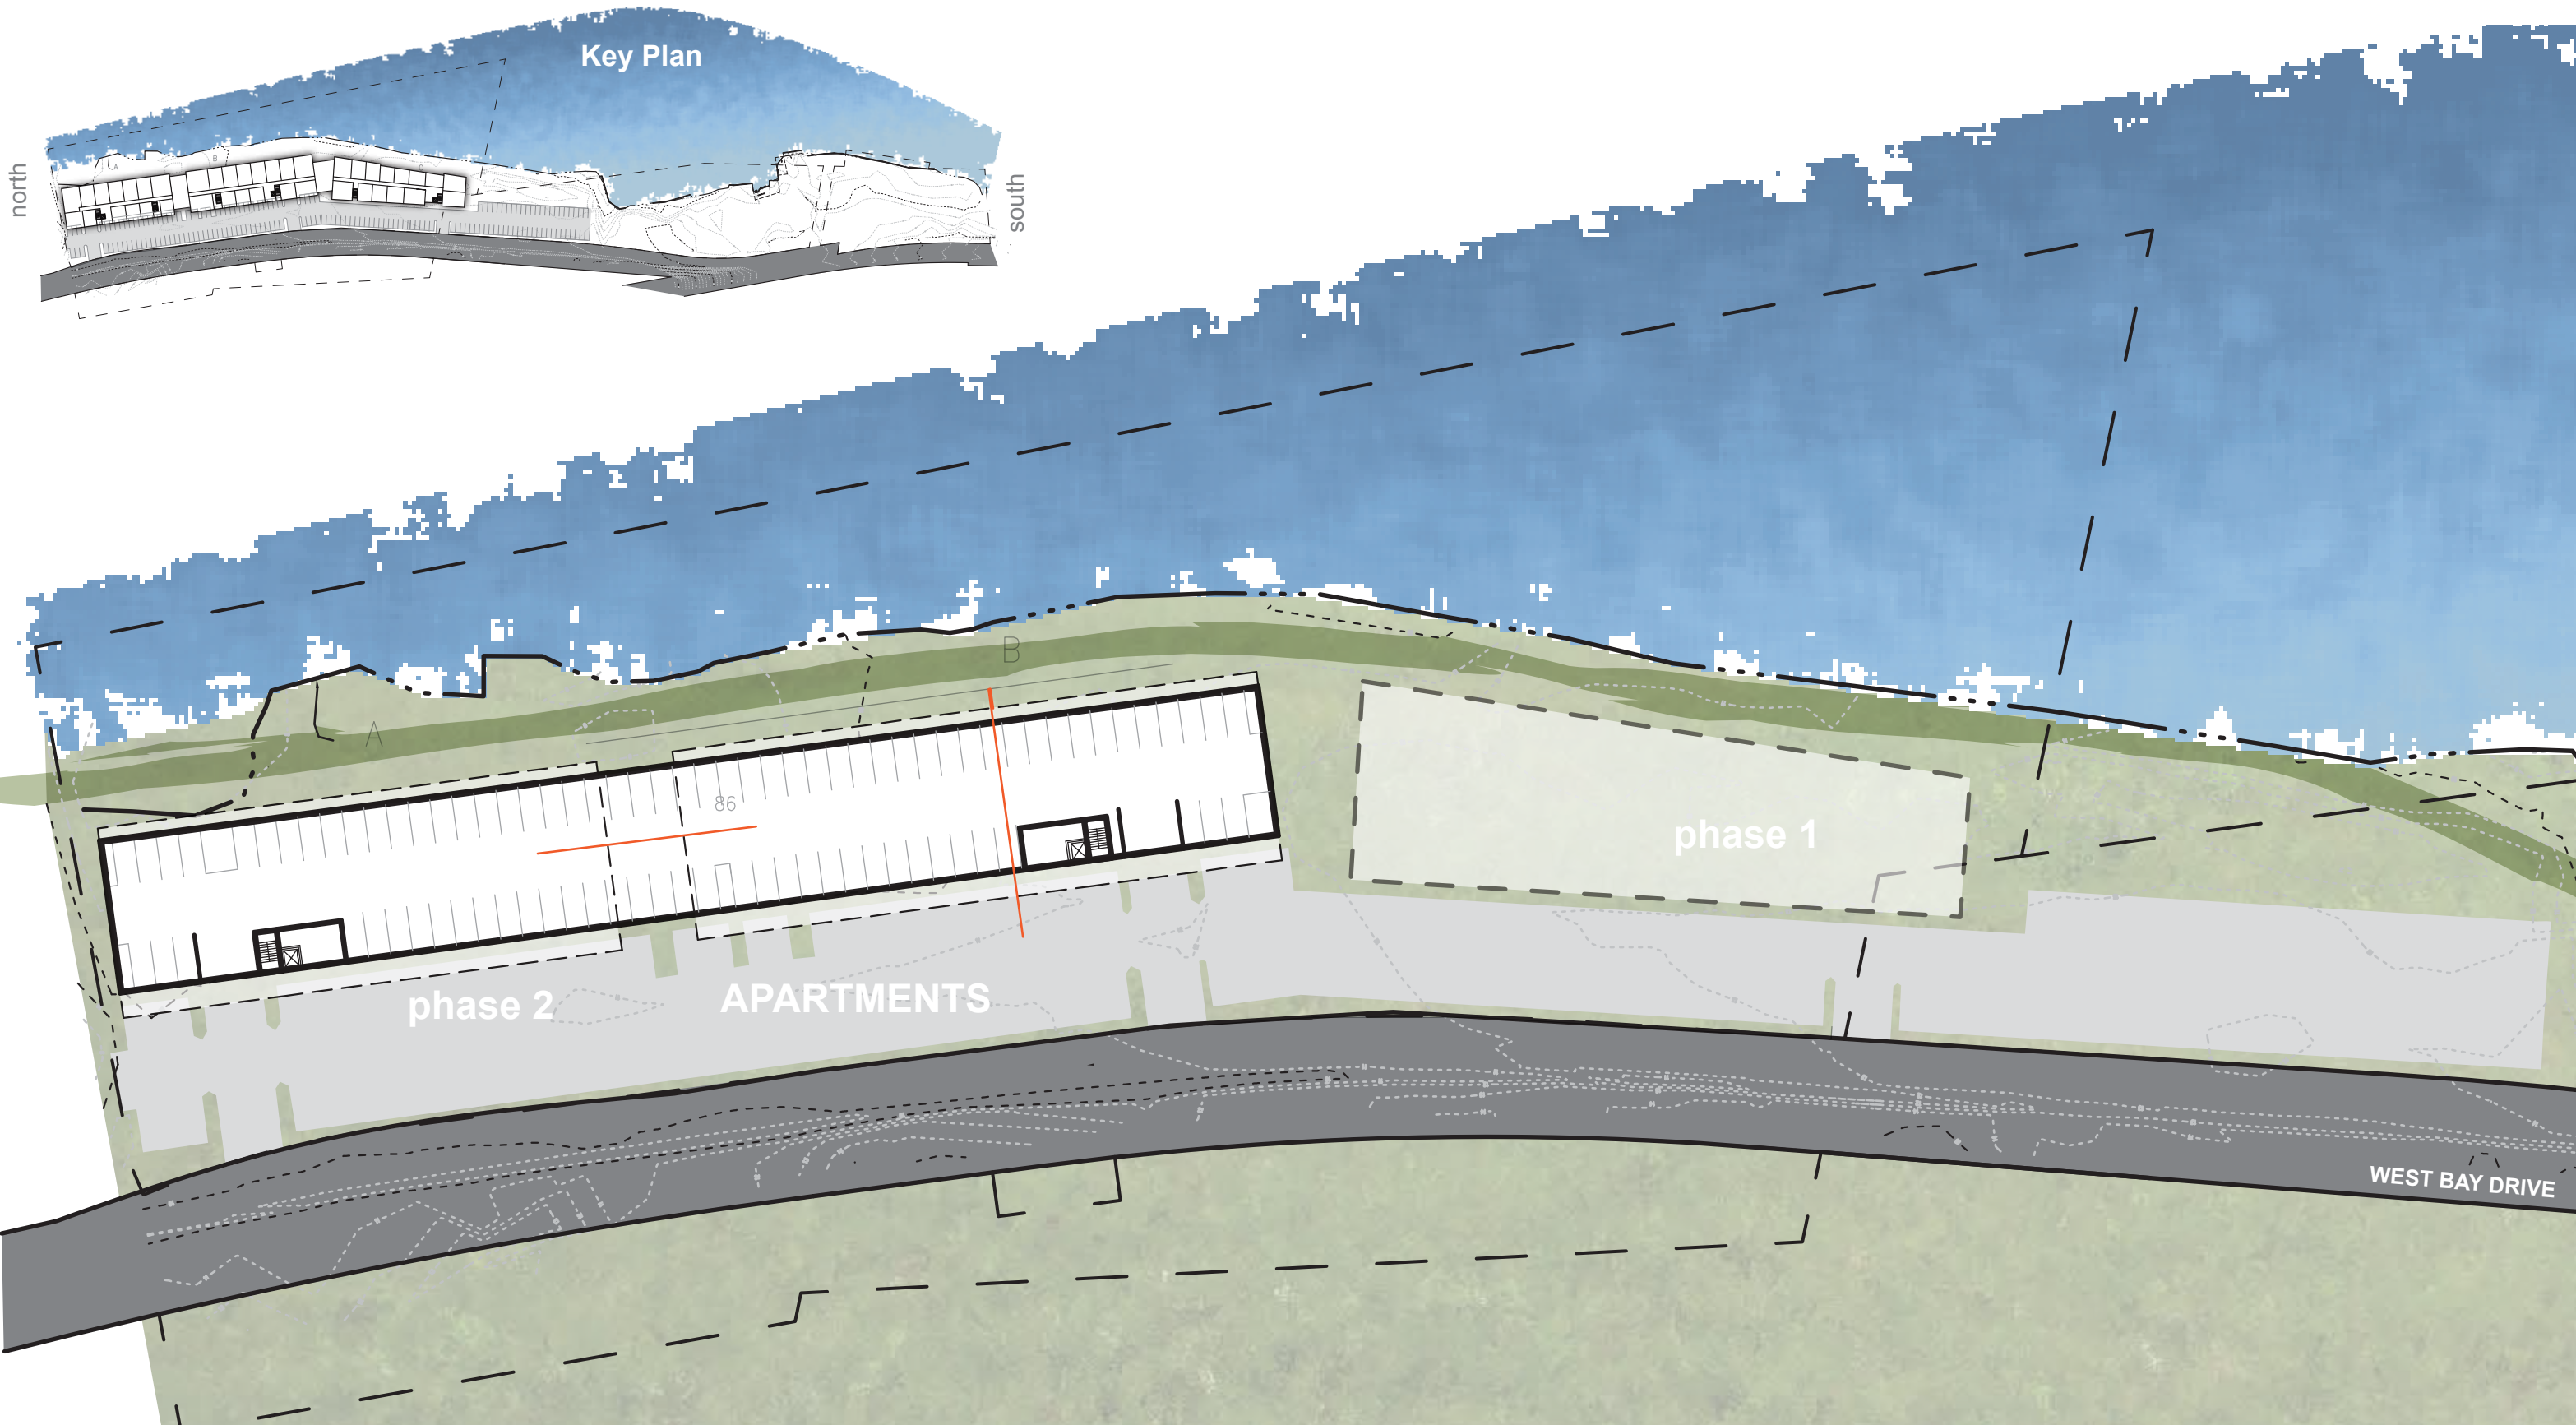


Site Plan - under structure parking
 scale : 1/64" = 1'-0"

WHITE STONE GROUP

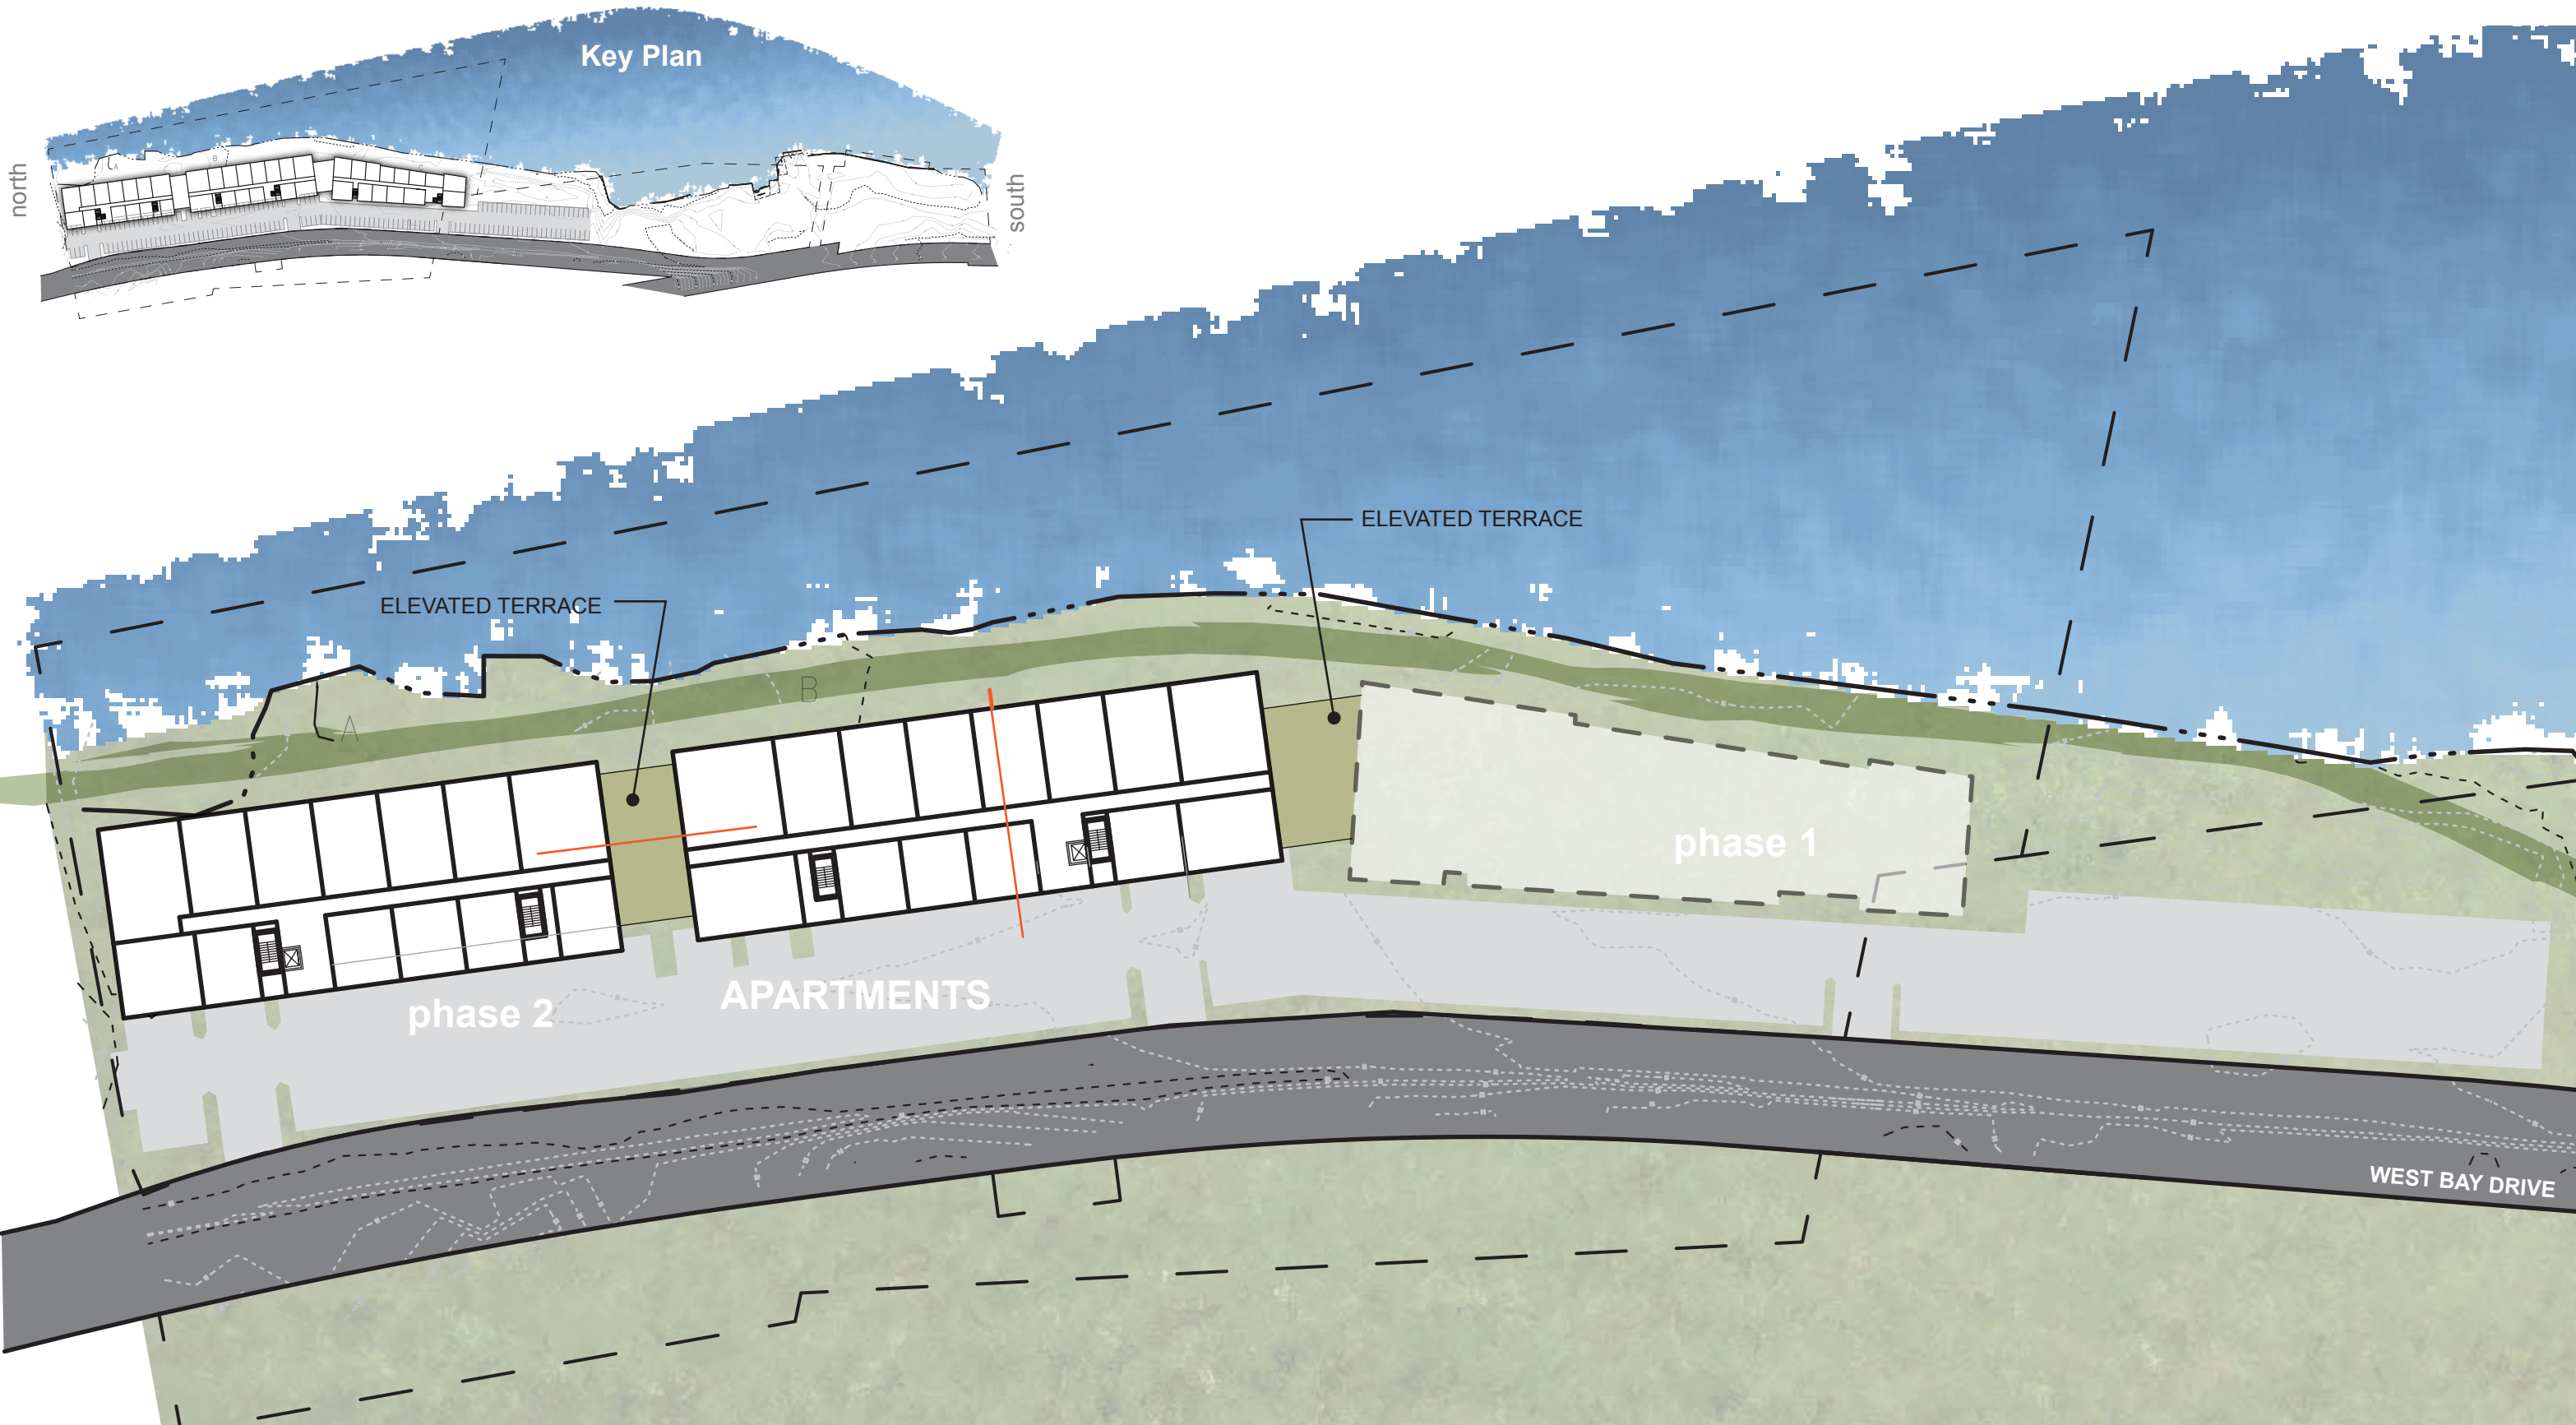

Key Plan

north

south

ELEVATED TERRACE

ELEVATED TERRACE

phase 1

phase 2

APARTMENTS

WEST BAY DRIVE




Site Plan - north extents
scale : 1/64" = 1'-0"

WHITE STONE GROUP

May 2014

phase 2
SMYTH LANDING



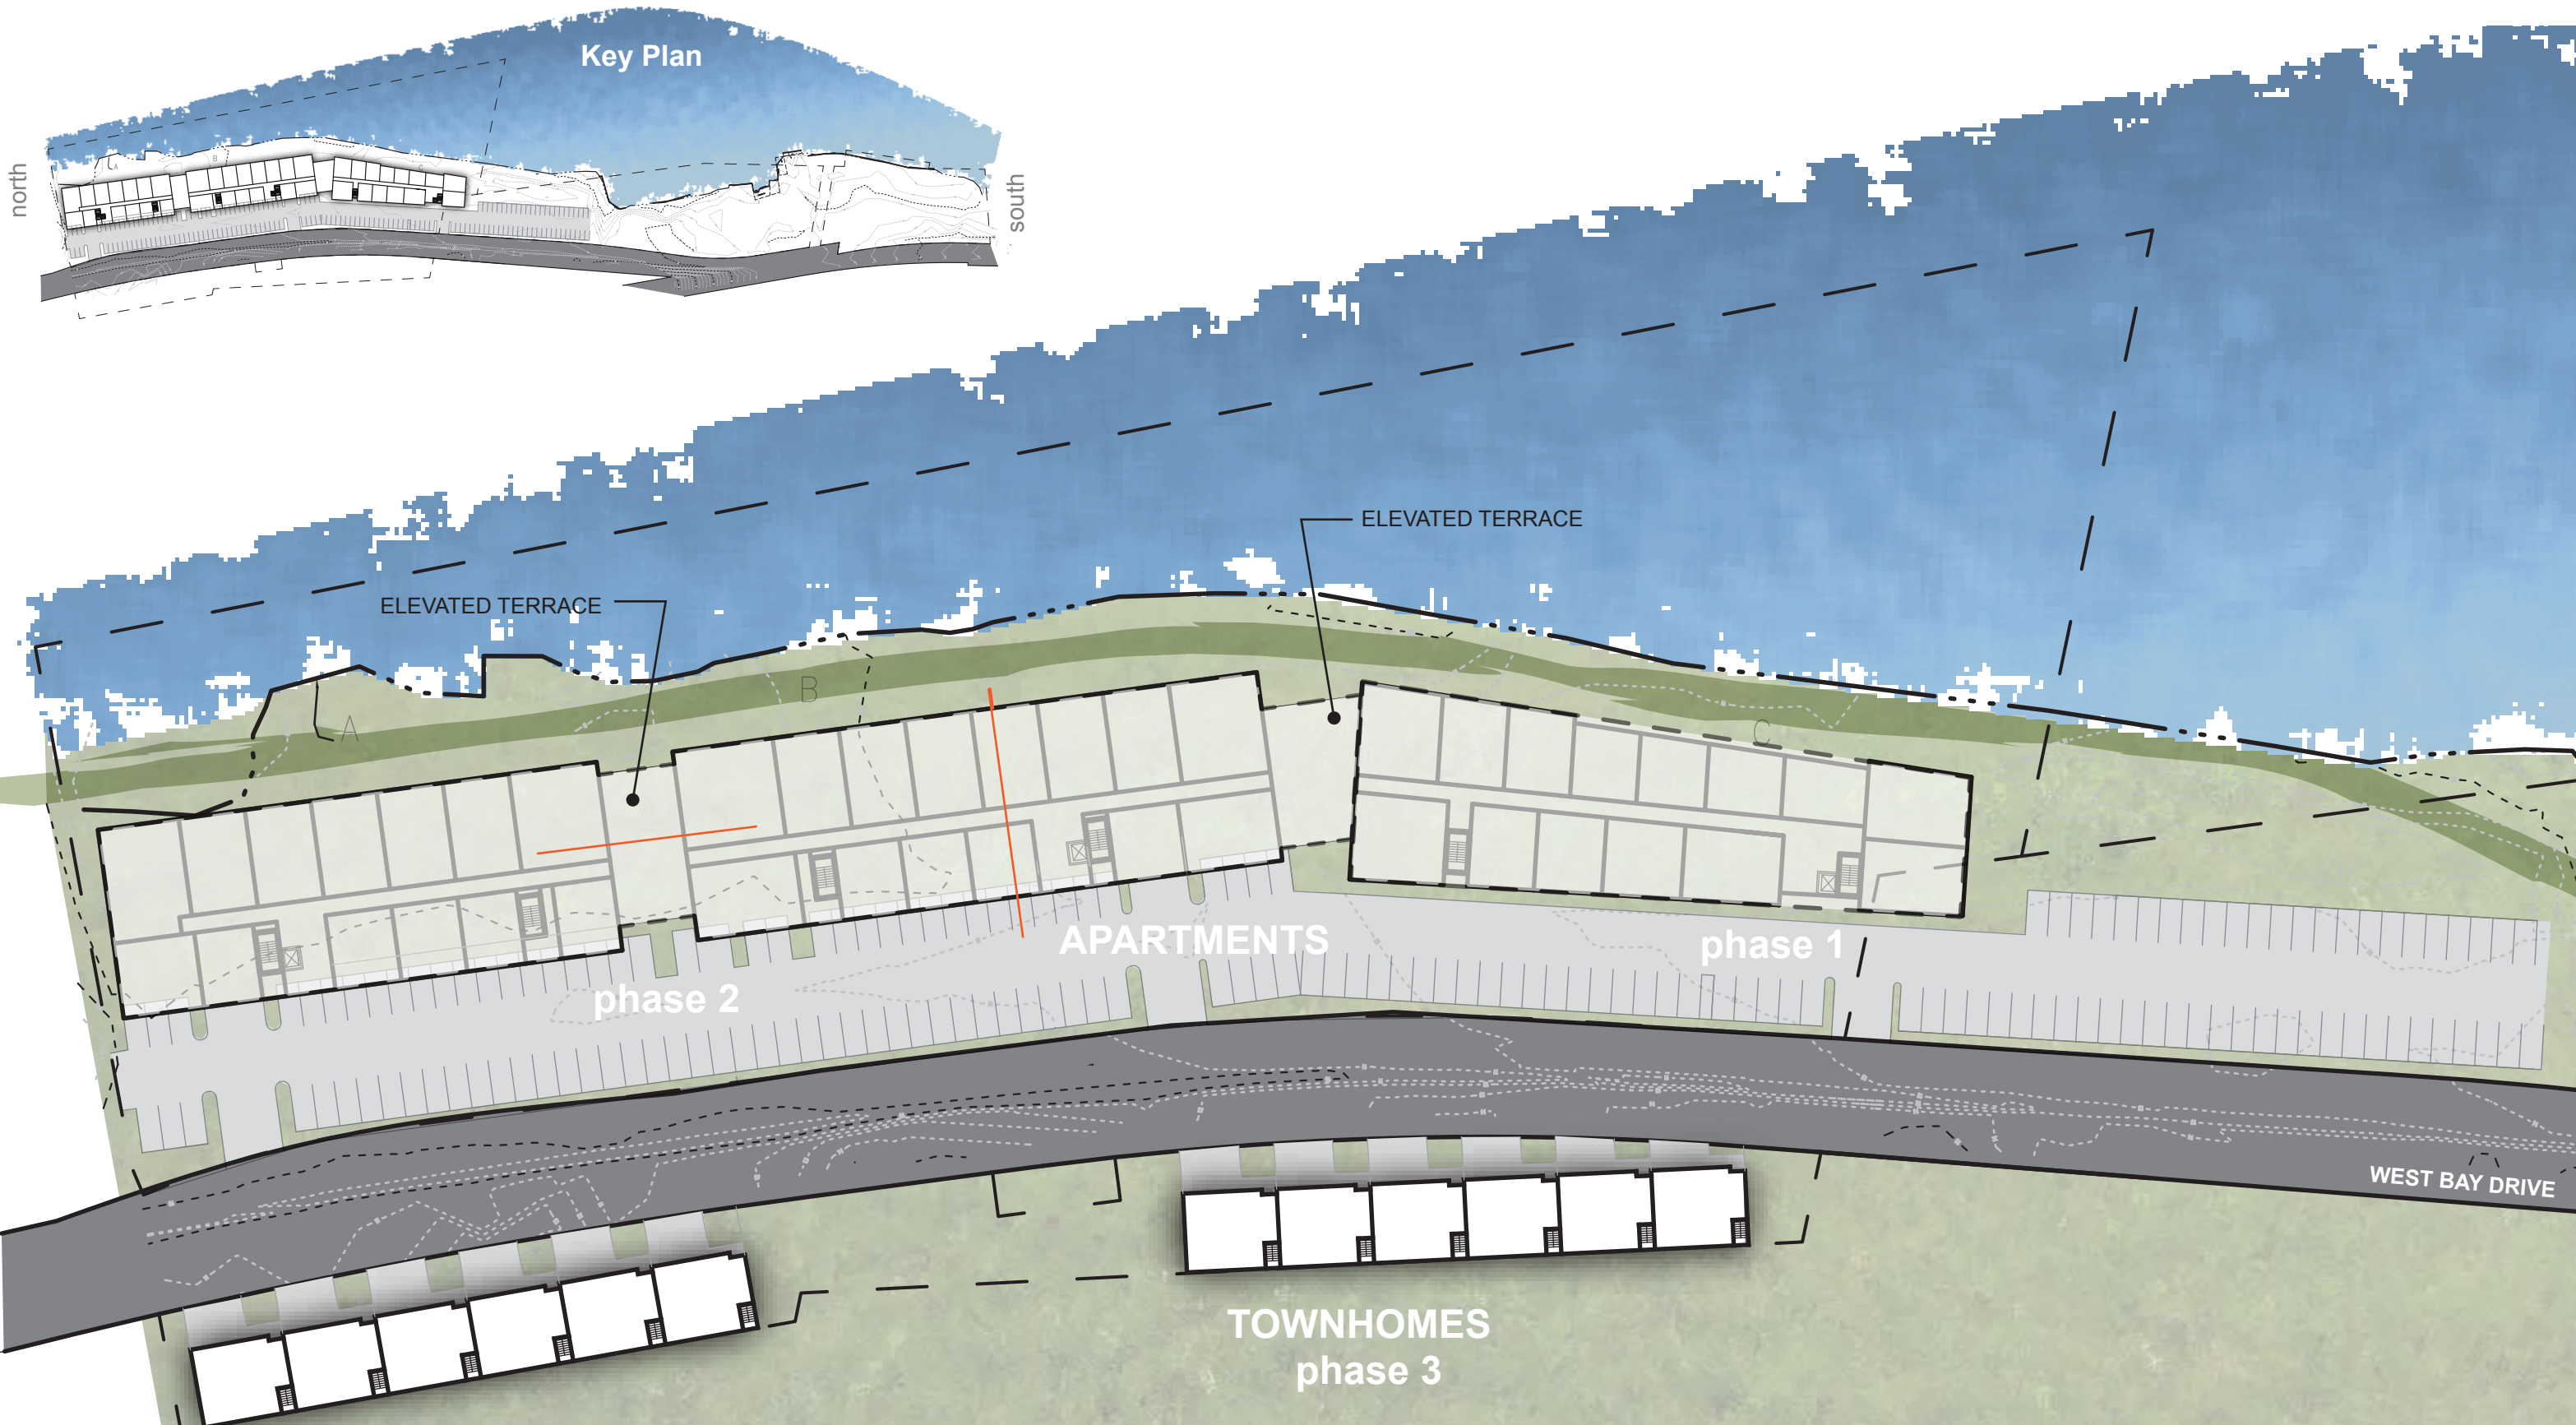

Key Plan

north

south

ELEVATED TERRACE

ELEVATED TERRACE

APARTMENTS

phase 1

phase 2

TOWNHOMES
phase 3

WEST BAY DRIVE



Site Plan - Townhomes
scale : 1/64" = 1'-0"

WHITE STONE GROUP

May 2014

phase 3
SMYTH LANDING

